


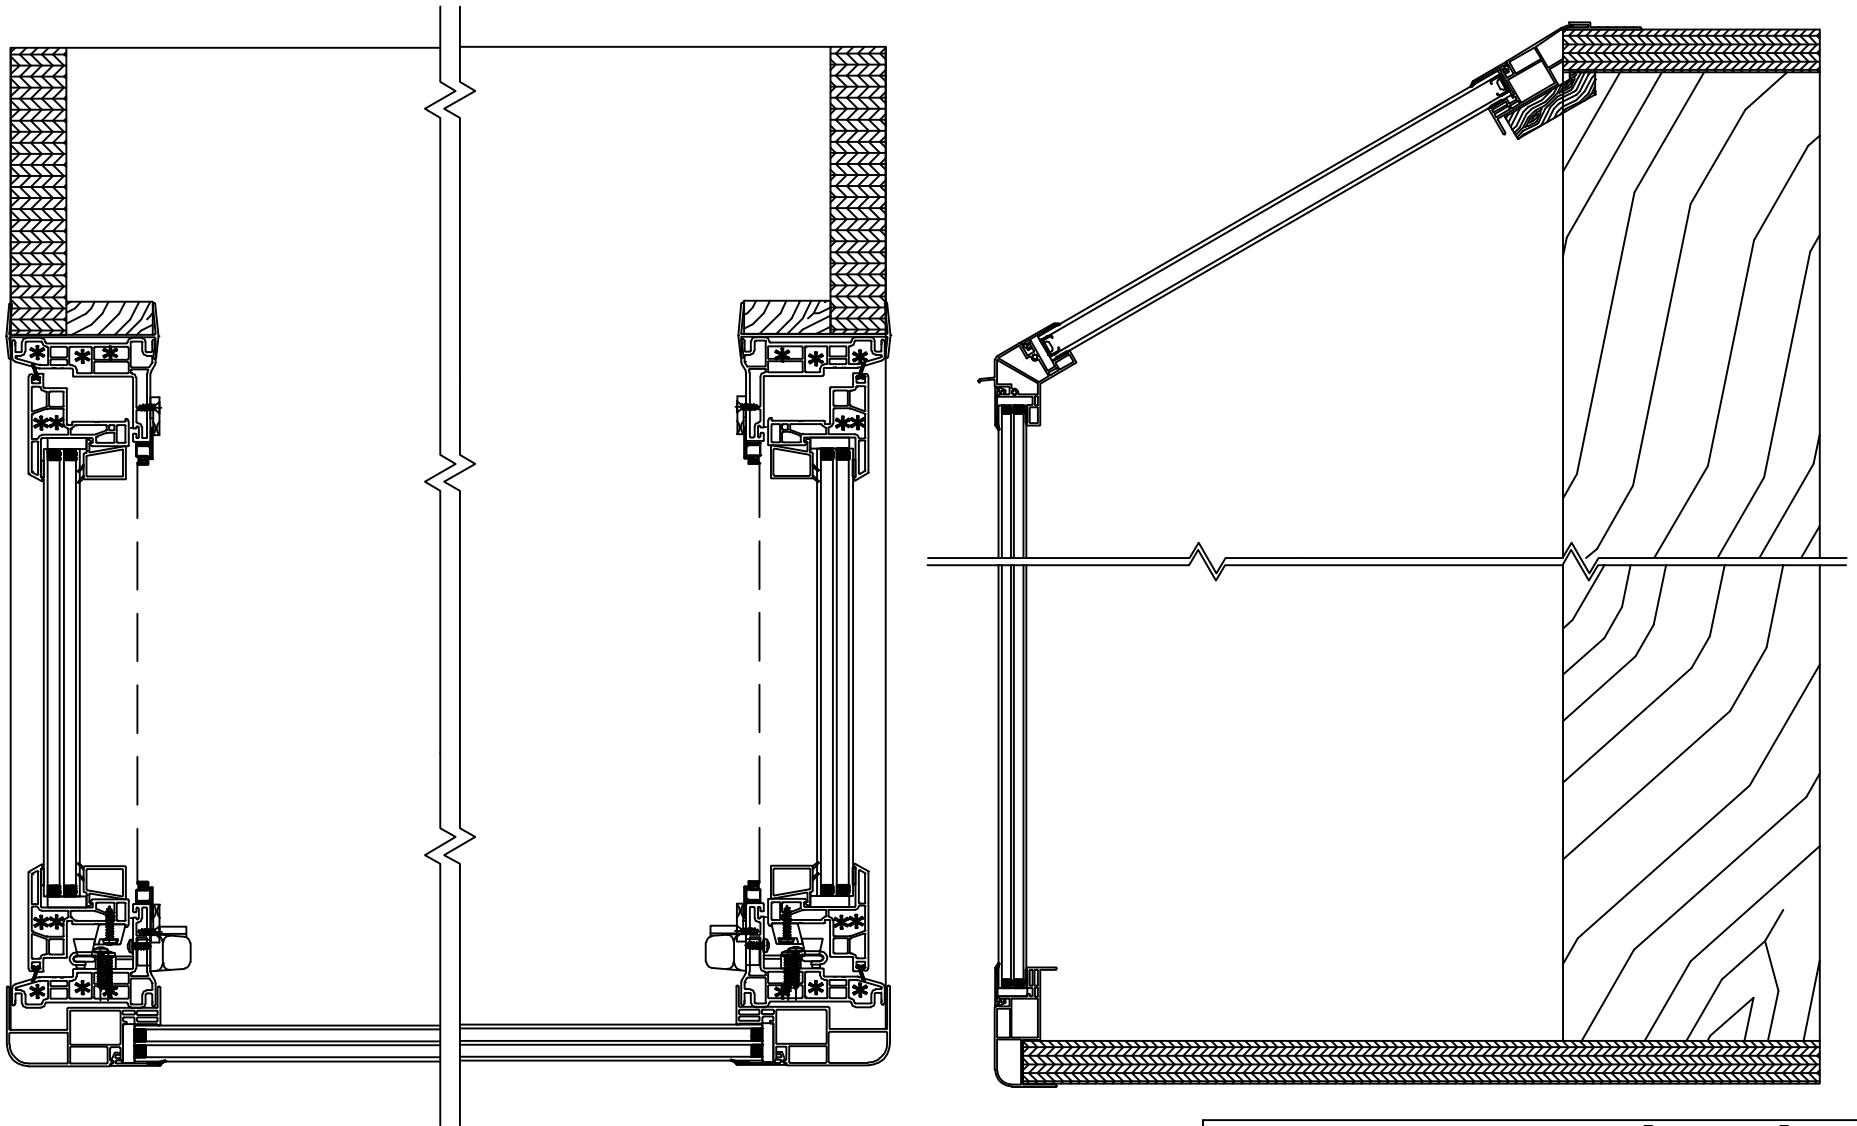

FOAM LOCATIONS:

Foam	
Frame	*
Sash	**

THERMAL INDUSTRIES

A SUBSIDIARY OF ATRIUM COMPANIES INC.

3700 HANEY CT

MURRYSVILLE PA 15068-1711

UNAUTHORIZED DUPLICATION PROHIBITED

TITLE GARDEN 290 CROSS SECTIONALS				
FILE GARDEN290.DWG	SCALE N.T.S.			
DATE 8/25/04	DESIGNER	DRAFTER K.M.	APPROVER	
SERIES	MATERIAL	SHEET 1 OF 1	REV 0	SIZE A